


NO.	GRANTOR	GRANTEE	INSTRUMENT	DATE	RECORD	CURT. NO.	REMARKS
1			Deed	Nov. 1, 1854	DB-W-329-Feb. 23, 1855	975	Right reserved to use land up to slopes until needed by railroad.
2	Clifton R. Reby	N. & C. R. R. Co.	Deed	Nov. 1, 1854	DB-W-323-Feb. 23, 1855	3069	Right reserved to use land up to slopes until needed by railroad.
3	Willie S. Embry	N. & C. R. R. Co.	Deed	Feb. 28, 1854	DB-W-321-Feb. 23, 1855	3060	Right reserved to use land up to slopes until needed by railroad.
4	Francis C. Turner	N. & C. R. R. Co.	Deed	Feb. 28, 1854	DB-W-321-Feb. 23, 1855	3060	Right reserved to use land up to slopes until needed by railroad.
5	T. H. Shelby R. L. Pomeroy	N. C. & St. L. Ry. N. C. & St. L. Ry.	Condemnation	July 5, 1916	DB-39-520-Aug. 2, 1916	3644	Right reserved to use land up to slopes until needed by railroad.
6	Union Life Insurance Co.		Deed			3411	

NOTE - 1 - Quarter width claimed under decision of Tennessee Courts.



Deed 14424 - 3-20-58 Franklin County - Easement for Hwy.

026-005

Sheet No. 47 of 73 sheets of Chattanooga Division from survey station 4217+23.9 to survey station 4322+88.9

RIGHT-OF-WAY AND TRACK MAP
NASHVILLE, CHATTANOOGA AND ST. LOUIS RY.
CHATTANOOGA DIVISION
STATION 4217+23.9 TO STATION 4322+88.9
SCALE, 1 IN. = 200 FT. JUNE, 30, 1918.

FRANKLIN COUNTY TENN.

M.P. 792 to 811

L. N. 202
V.P.
40